
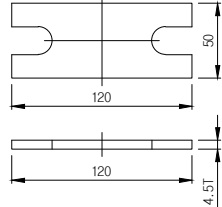
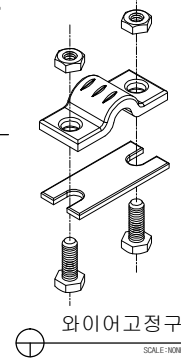
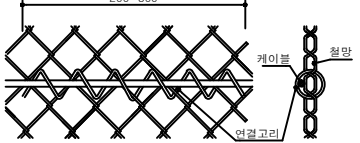
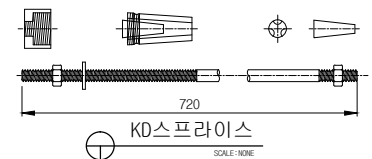
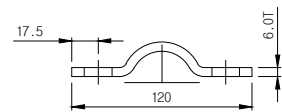
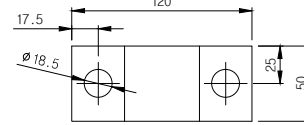
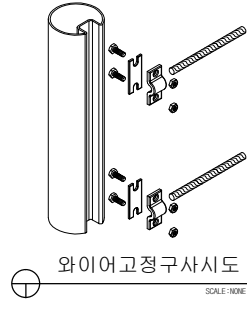
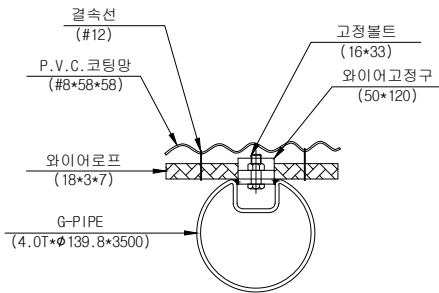


측면도
(단부지주)

흡파이프형 낙석방지책 (KD-NS-09) 정면도

측면도
(중간지주)

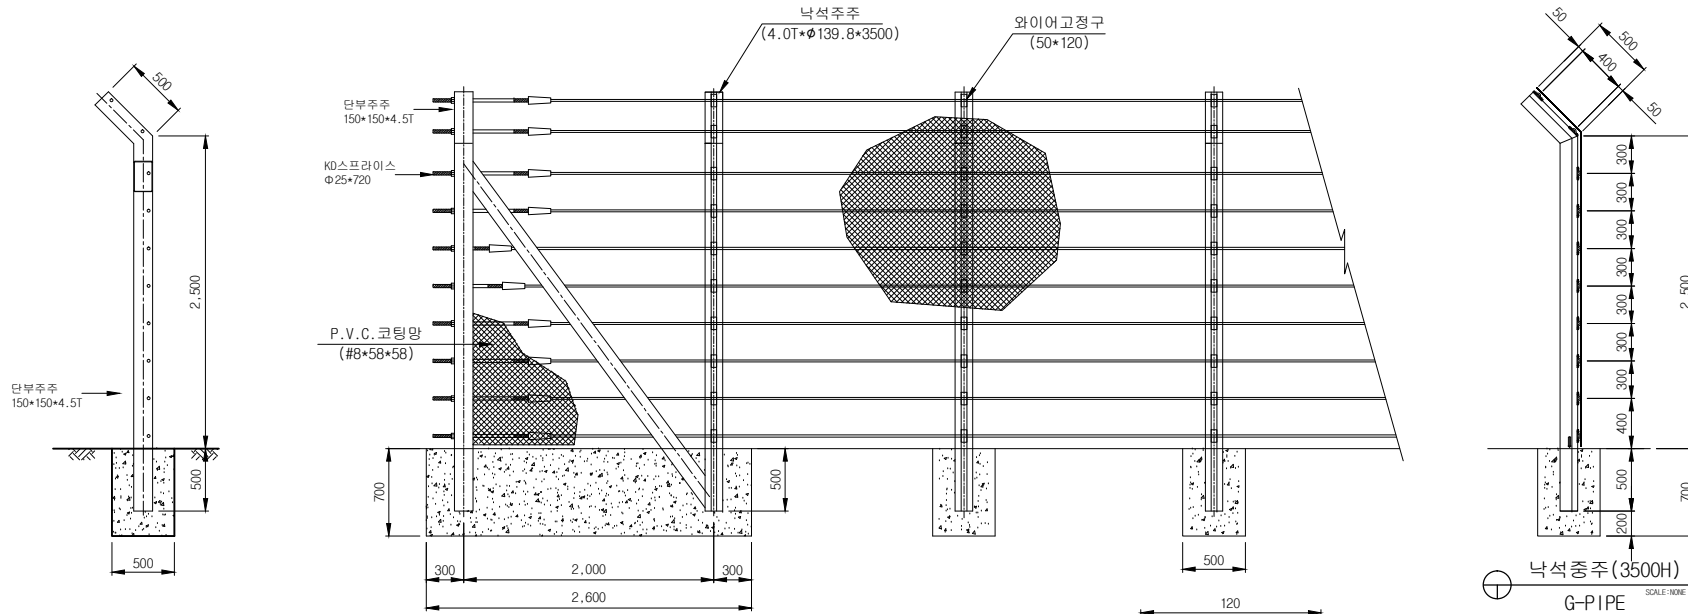

주) 상기도면은 현장 실무자의 이해를 돕기 위하여 낙석대책기술(일본)의 자료를 인용한 것입니다.

표준구간 (경간당) (2M/1경간)

품명	규격	단위	수량	비고
낙석중주	4.0T*139.8*3500	개	1	용량도금
PVC코팅망	#8*58*58	m ²	6.0	PVC코팅
와이어로프	φ18*3*7	M	20	용량도금
와이어고정구	50*120	조	10	용량도금
고정B/N	φ16*33	SET	20	용량도금
결속선	#12	KG	0.24	PVC코팅
캡	φ139.8	EA	1	용량도금

단부구간 (개소당) (2M/1경간)

품명	규격	단위	수량	비고
낙석단부 (조립단부)	150*150*4.5*3500	조	1	용량도금
PVC코팅망	#8*58*58	m ²	6.0	PVC코팅
와이어로프	φ18*3*7	M	20	용량도금
결속선	#12	KG	0.24	PVC코팅
KD스프라이스	25*720	조	10	용량도금
단부 B/N	φ12*180	SET	4	용량도금

도면명 Drawing	낙석방지책 (흡파이프형)	설계 Design	날짜	도면번호	(주)금동강건 	경남 밀양시 초동면 명성리 2467번지 초동농공단지 내 TEL:(055)-391-1717, FAX:(055)-391-4600 도로안전시설물 전문 생산업체
공사명 Project		제도 Drawing	축척	KD-NS-09		