
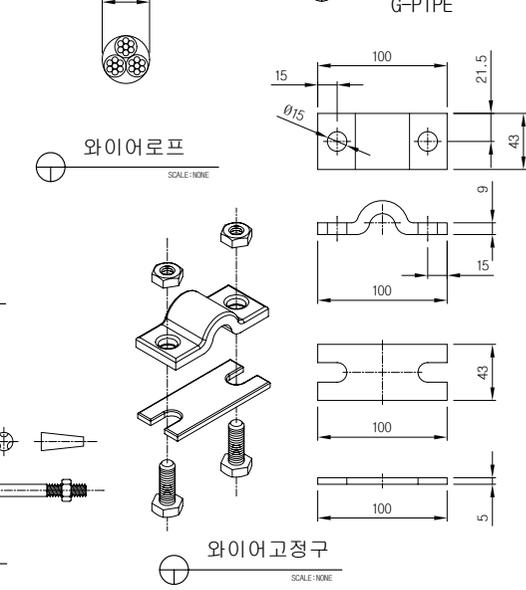
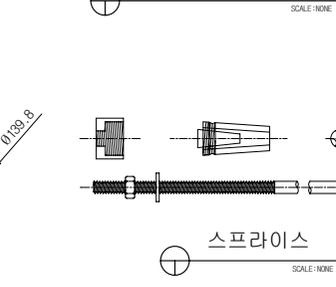
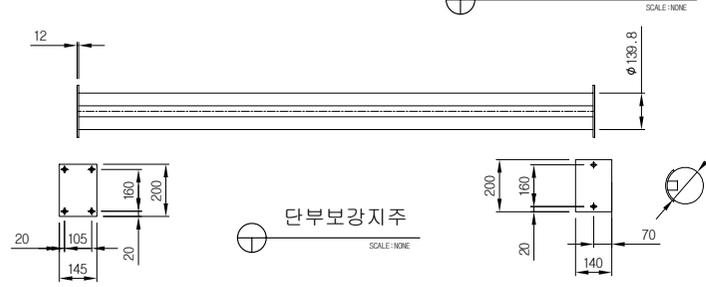
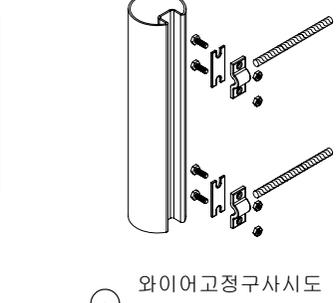
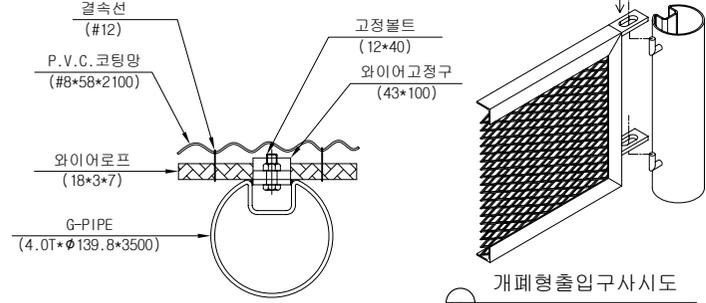
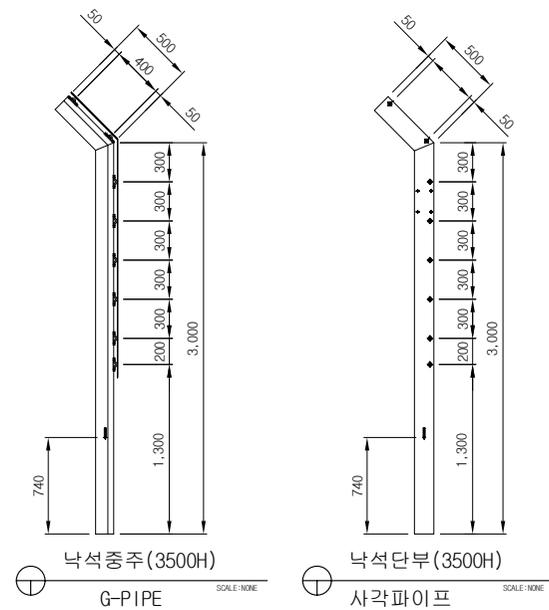


홈파이프용 낙석방지책(3500H) KD-40

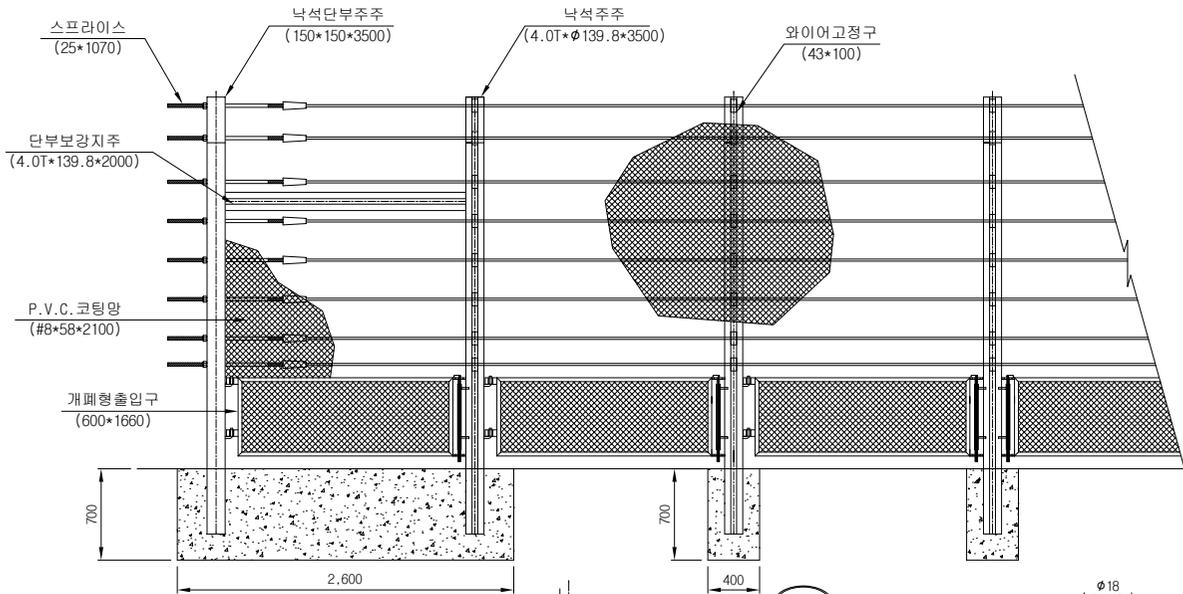

표준구간(경간당) (2M/1장간)

품명	규격	단위	수량	비고
낙석중주	4.0T*139.8*3500	본	1	용융도금
PVC코팅망	#8*58*2100	M	2	PVC코팅
와이어로프	φ 18*3*7	M	16	용융도금
와이어고정구	43*100	조	8	용융도금
고정B/N	φ 12*40	조	16	용융도금
결속선	#12	KG	0.2	PVC코팅
개폐형출입구	600*1660	EA	1	용융도금

단부구간(개소당) (2M/1장간)

품명	규격	단위	수량	비고
낙석단부	150*150*3500	조	1	용융도금
낙석중주	4.0T*139.8*3500	본	0.5	용융도금
PVC코팅망	#8*58*2100	M	2	PVC코팅
와이어로프	φ 18*3*7	M	16	용융도금
와이어고정구	43*100	조	4	용융도금
고정B/N	φ 12*40	조	8	용융도금
결속선	#12	KG	0.2	PVC코팅
개폐형출입구	600*1660	EA	1	용융도금
스프라이스	25*1070	조	8	용융도금

도면명 Drawing	낙석방지책	설계 Design	날짜	도면번호	(주)금동강건 경남 밀양시 초동면 명성리 2467번지 초동농공단지 내 TEL:(055)-391-1717, FAX:(055)-391-4600 도로안전시설물 전문 생산업체
공사명 Project		제도 Drawing	축척 NON	KDG-01	