
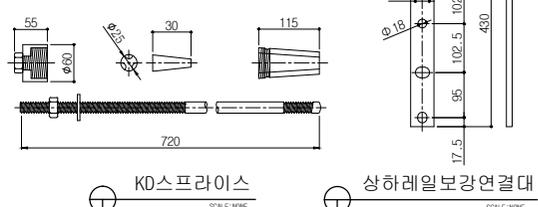
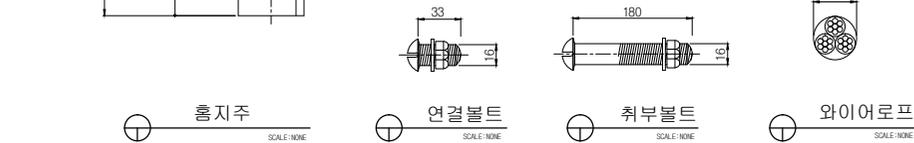
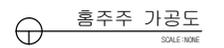
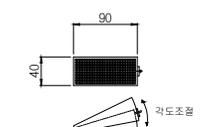
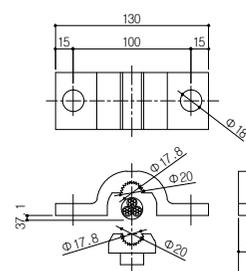
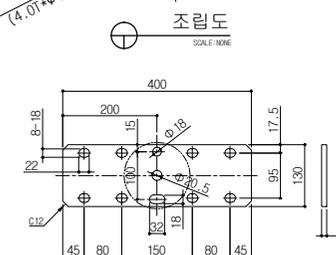
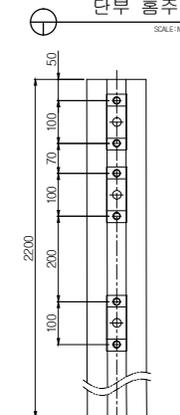
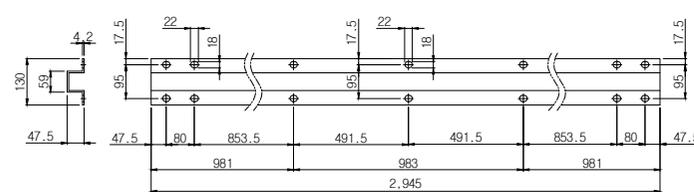
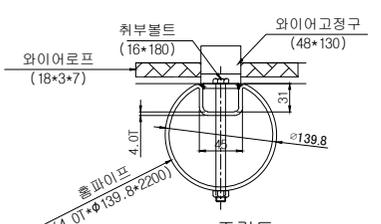
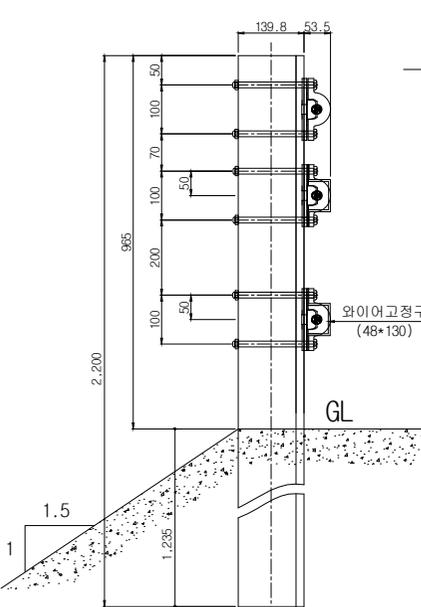
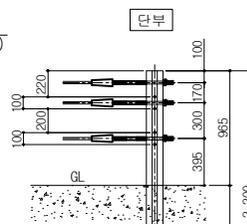


성토부 경관형 방호울타리 SB4 등급(KDGC-13-P)
 분체도장 페인트No 12178 EX8816-L_GREEN(WT)H

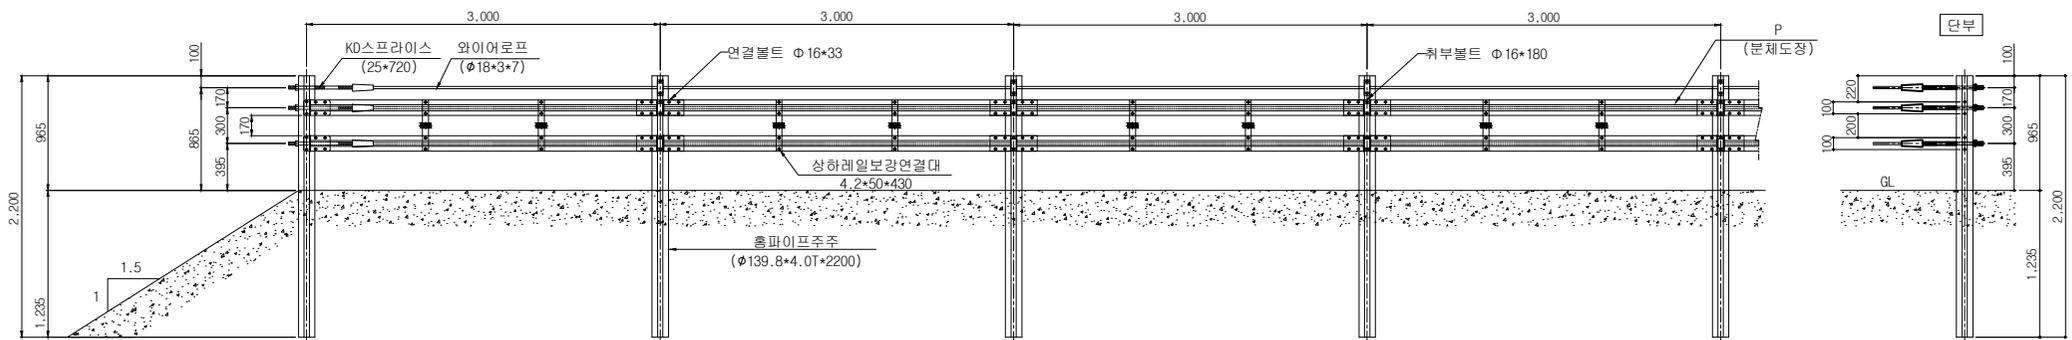

표준구간(경간당) (3M/1경간)

| 품명 | 규격 | 단위 | 수량 | 비고 |
|-----------|-----------------|----|----|-------------|
| 흠파이프주주 | 4.0T*139.8*2200 | 본 | 1 | SS400 |
| KD 절곡레일 | 4.2T*130*2945 | 장 | 2 | SS400 |
| 와이어로프 | φ18*3*7 | M | 9 | 용융아연도금/포복도금 |
| 와이어고정구 | 48*130 | 조 | 3 | AL6061 T6 |
| 브라켓 | 5.0T*113*400 | EA | 2 | SS400 |
| 취부볼트 | M16*180 | 조 | 6 | |
| 연결볼트 | M16*33 | 조 | 26 | |
| 상하레일보강연결대 | 4.2T*50*430 | EA | 2 | SS400 |
| 주주캡 | φ139.8용 | EA | 1 | |
| KD 반사체 | 40*90 | EA | 2 | |

| | | | | | | | | |
|----------------|------------------|---------------|---|----|------------|-----------|---------|---|
| 제품명 Drawing | 성토부 경관형 방호울타리 | 설계 Design | - | 날짜 | 2016.03.08 | 도면번호 | (주)금동강건 | 경남 밀양시 초동면 명성리 2467번지 초동농공단지 내 TEL:(055)-391-1717, FAX:(055)-391-4600 도로안전시설물 전문 생산업체 |
| 모델명 Model | KDGC-13 | 제도 Drawing | - | 축척 | NON | KDGC-13-P | KUMDONG | |