
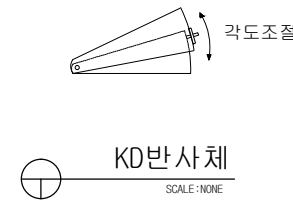
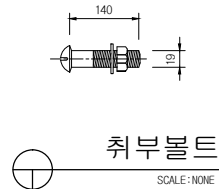
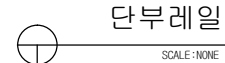
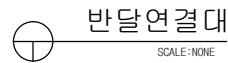
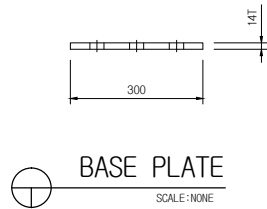
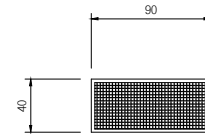
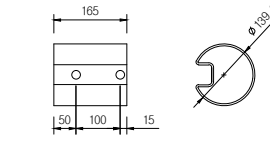
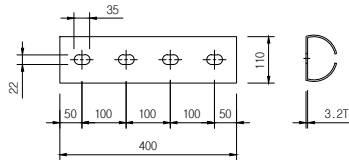
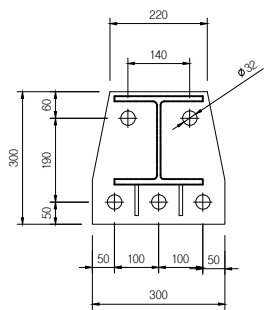
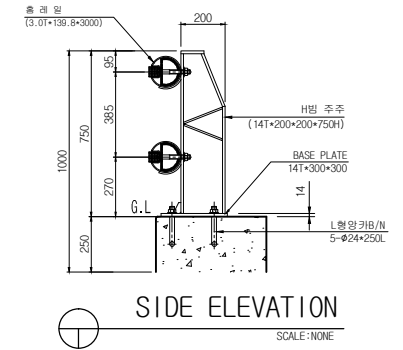
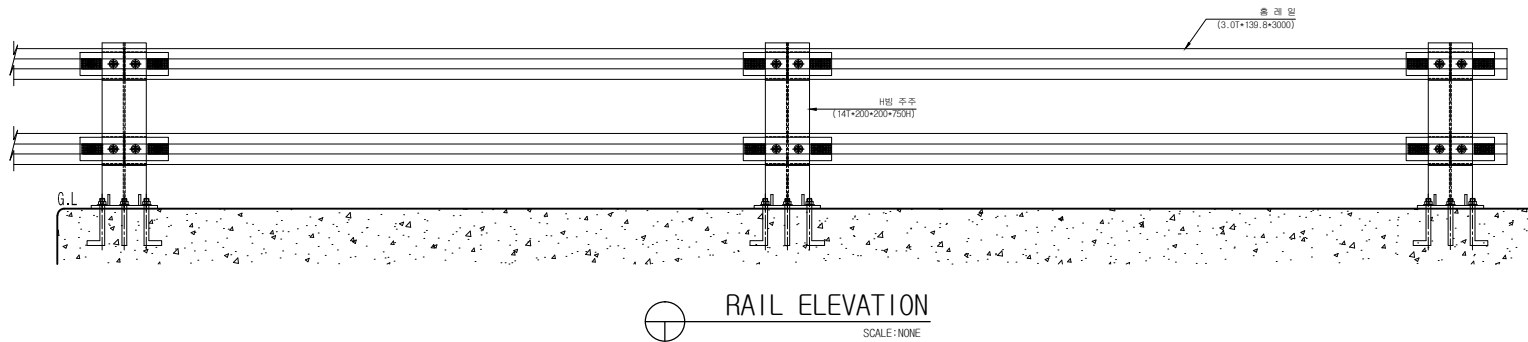


2단교량방호책(KDSB-10) SB5등급

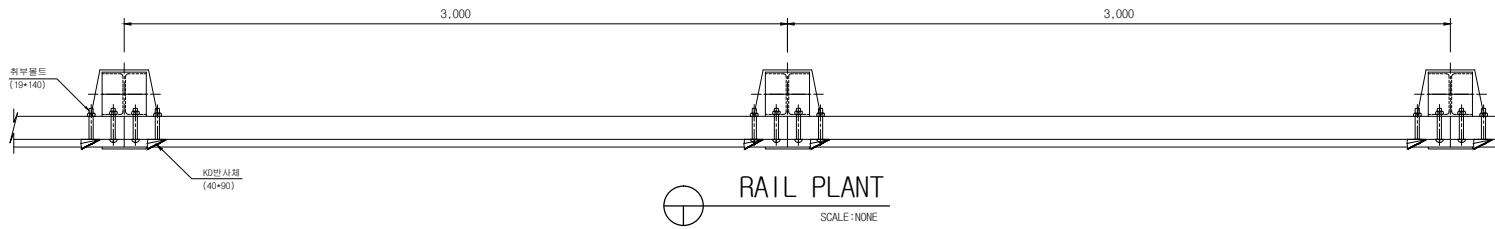


표준구간(경간당)

품명	규격	단위	수량	비고
출레일	3.0T*φ139.8*3,000L	본	2	용융도금
H빔 주주	14T*200*200*750H	조	1	용융도금
반달연결대	3.2T*110*400L	EA	2	용융도금
취부 B/N	φ19*140	SET	8	용융도금
L형 양카B/N	φ24*250	SET	5	용융도금
KD반사체	40*90	EA	4	-

단부구간(개소당)

품명	규격	단위	수량	비고
H빔 주주	14T*200*200*750H	조	1	용융도금
반달연결대	3.2T*110*400L	EA	2	용융도금
취부 B/N	φ19*140	SET	8	용융도금
L형 양카B/N	φ24*250	SET	5	용융도금
KD반사체	40*90	EA	4	-
단부레일	3.0T*φ139.8*165	SET	2	용융도금

도면명	2단교량방호책	등급	SB5	용도	교량용	모델명	KDSB-10
공사명		날짜	2011.00.00	축척	NON	도면번호	

(주)금동강건  경남 밀양시 초동면 명성리 2467번지 초동농공단지
 TEL:055)-391-1717, FAX:055)-391-4600
 도로안전시설물 전문 생산업체