
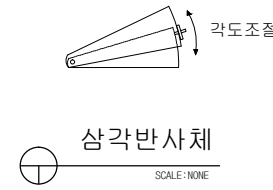
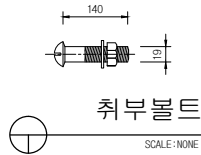
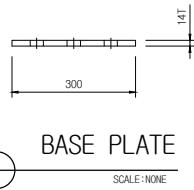
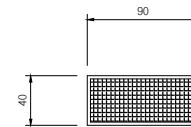
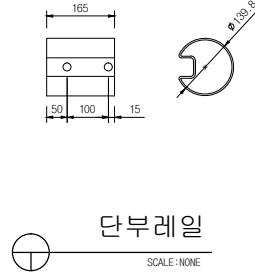
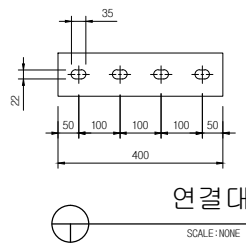
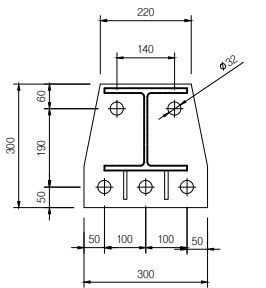
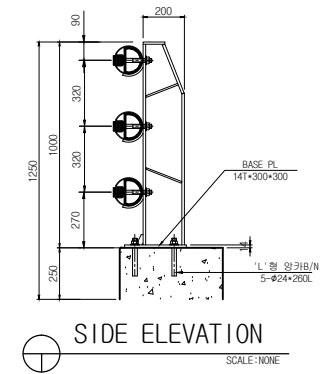
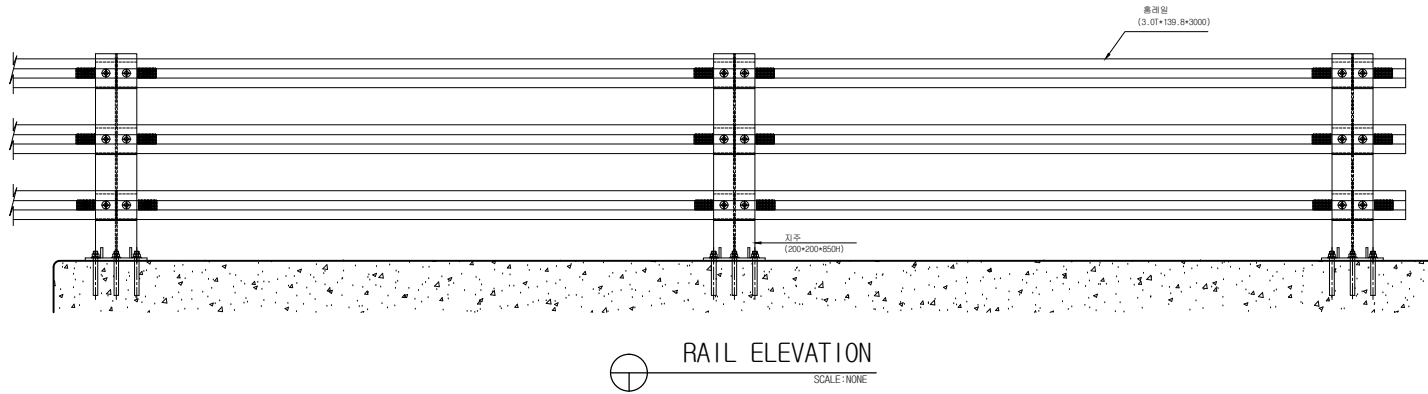


3단 강재방호책(KDSB-15)

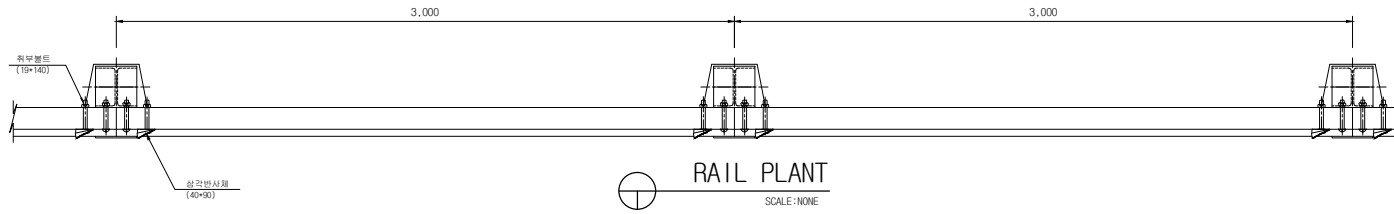

표준구간(경간당)

| 품명 | 규격 | 단위 | 수량 | 비고 |
|------------|--------------------|-----|----|------|
| 유리판 | 3.0T*φ139.8*3,000L | 본 | 3 | 용량도금 |
| 지주 | 200*200*1000H | 조 | 1 | 용량도금 |
| 연결대 | 3.0T*110*400L | EA | 3 | 용량도금 |
| 취부B/N | φ19*140 | SET | 12 | 용량도금 |
| 'L'형 앙카B/N | φ24*260 | SET | 5 | 용량도금 |
| 삼각반사체 | 40*90 | EA | 6 | - |

단부구간(개소당)

| 품명 | 규격 | 단위 | 수량 | 비고 |
|------------|-----------------|-----|----|------|
| 지주 | 200*200*1000H | 조 | 1 | 용량도금 |
| 연결대 | 3.0T*110*400L | EA | 3 | 용량도금 |
| 취부B/N | φ19*140 | SET | 12 | 용량도금 |
| 'L'형 앙카B/N | φ24*260 | SET | 5 | 용량도금 |
| 삼각반사체 | 40*90 | EA | 6 | - |
| 단부레일 | 3.0T*φ139.8*165 | EA | 3 | 용량도금 |

| | | | | | | |
|----------------|------------------|---------------|----|------|---|---|
| 도면명 Drawing | 3단강재방호책 (노측용) | 설계 Design | 날짜 | 도면번호 | (주)금동강건  KUDONG | 경남 밀양시 초동면 명성리 2467번지 초동농공단지 내 TEL:(055)-391-1717, FAX:(055)-391-4600 도로안전시설물 전문 생산업체 |
| 공사명 Project | | 제도 Drawing | 축척 | NON | | |