
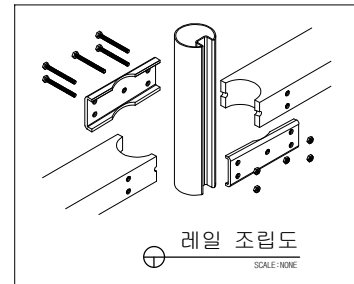
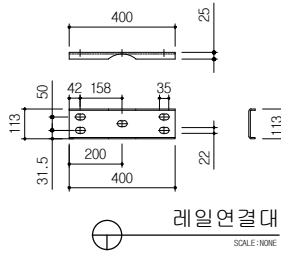
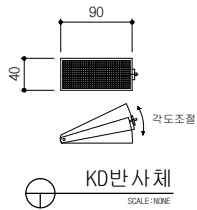
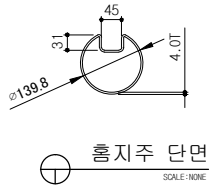
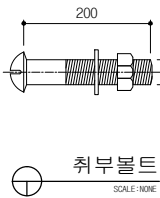
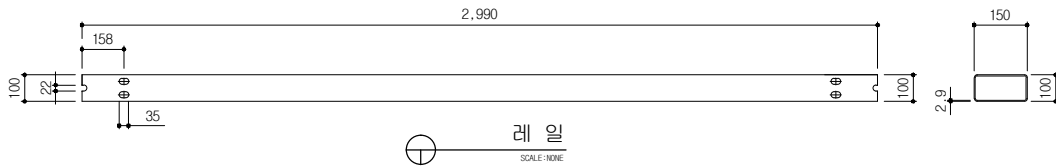
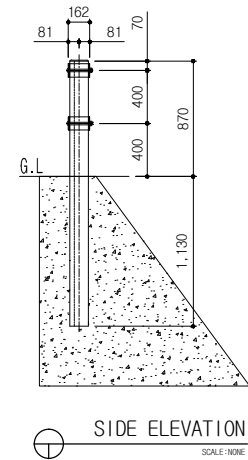
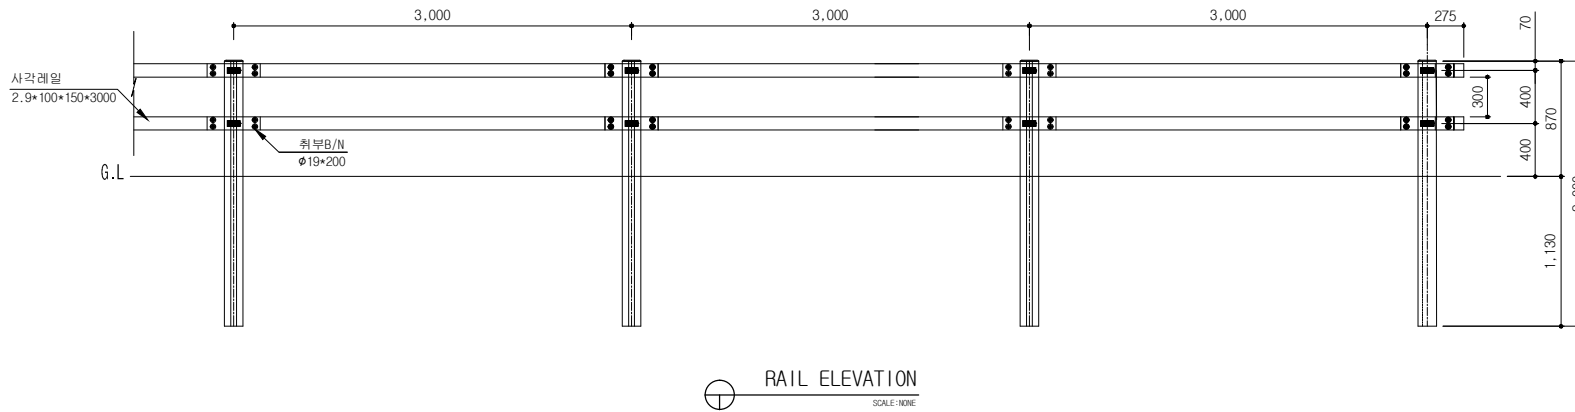


성토부 개방형 방호울타리(사각레일) KDSR-12 SB4등급

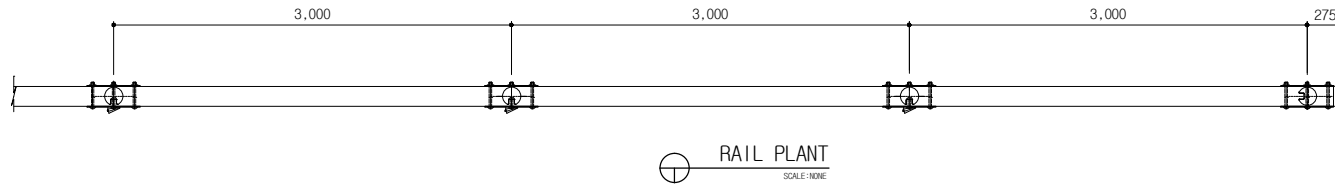

표준구간(경간당)

(3M/1경간)

품명	규격	단위	수량	비고
사각레일	2.9T*100*150*2,990	매	2	SS400 (3M경간용 또는 3M경간용)
홈지주	φ 139.8*4.0T*2,000	본	1	SS400
지주캡	φ 139.8용	EA	1	SS400
레일연결대	5T*113*400	EA	4	SS400
취부B/N	φ 19*200	조	10	
KD반사체	40*90	EA	2	

도면명	성토부 개방형 방호울타리	등급	SB4	용도		모델명	KDSR-12
공사명		날짜	2016.07.16	축척	NON	도면번호	

(주)금동강건



KUMDONG

경남 밀양시 초동면 초동농공단지길 56
 TEL:055)-391-1717, FAX:055)-391-4600
 도로안전시설물 전문 생산업체