
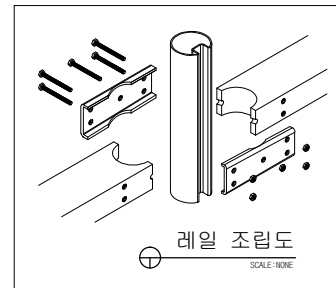
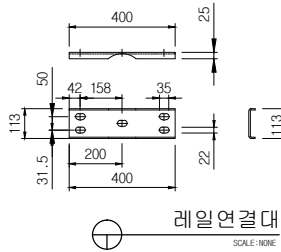
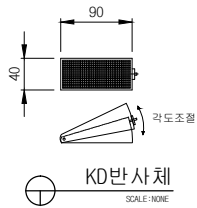
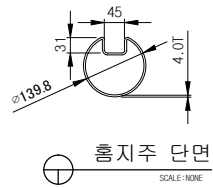
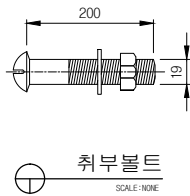
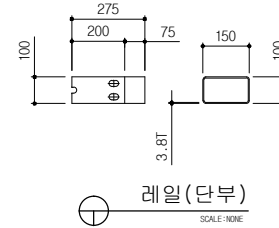
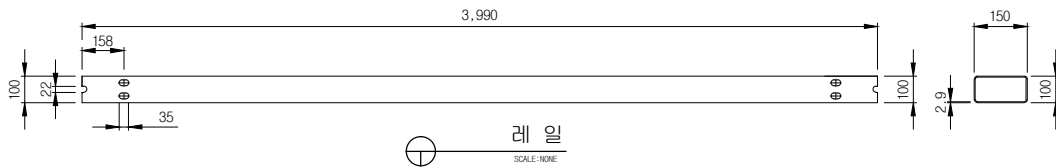
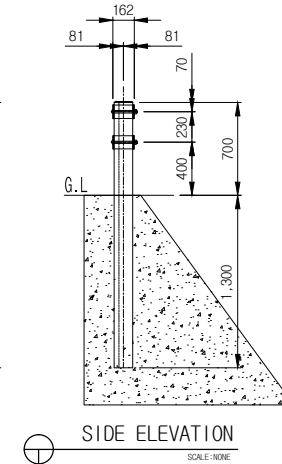
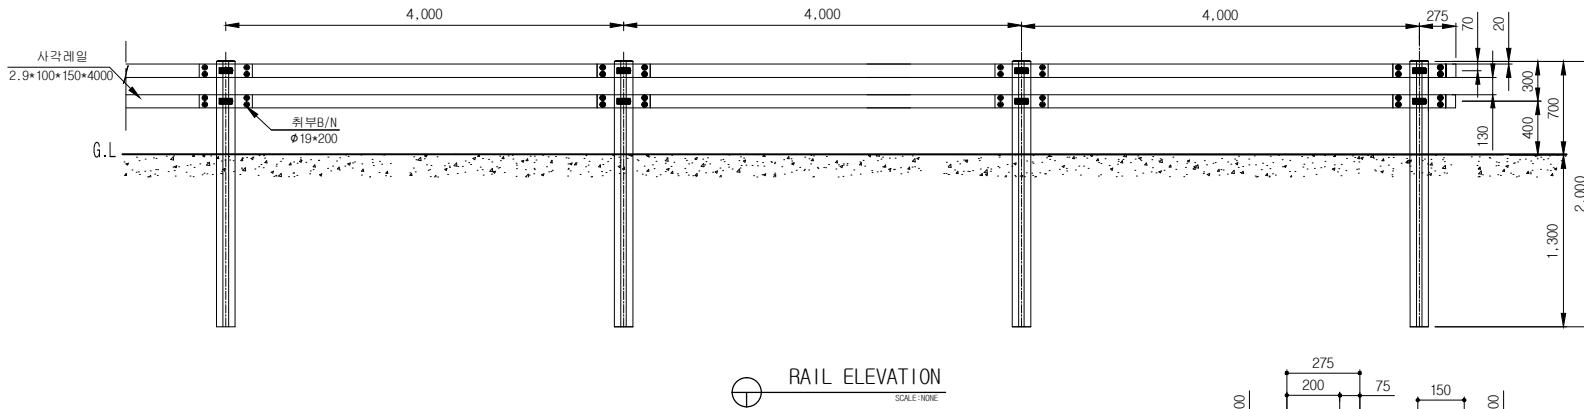


# 성토부 개방형 방호울타리(사각레일) KDSR-14 SB2등급

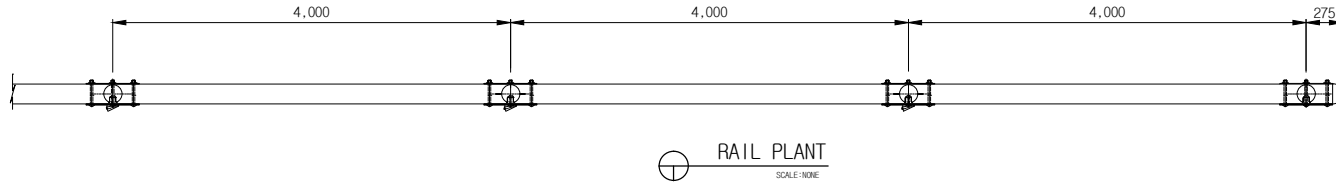

표준구간 (경단당) (3M/1경단)

품명	규격	단위	수량	비고
사각레일	2.9T*100*150*3,990	매	2	SS400
흙지주	φ 139.8*4.0T*2,000	본	1	SS400
지주캡	φ 139.8용	EA	1	SS400
레일연결대	5T*113*400	EA	4	SS400
취부B/N	φ 19*200	조	10	
KD반사체	40*90	EA	2	

도면명	성토부 개방형 방호울타리	등급	SB2	용도		모델명	KDSR-14
공사명		날짜	2016.07.28	축척	NON	도면번호	

(주)금동강건



경남 밀양시 초동면 초동농공단지길 56  
 TEL:055)-391-1717, FAX:055)-391-4600  
 도로안전시설물 전문 생산업체