
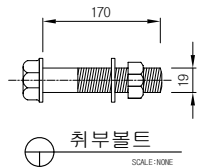
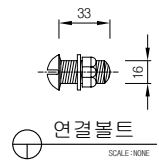
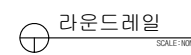
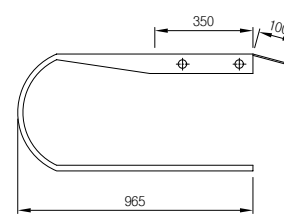
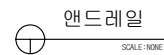
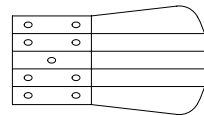
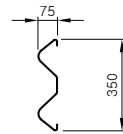
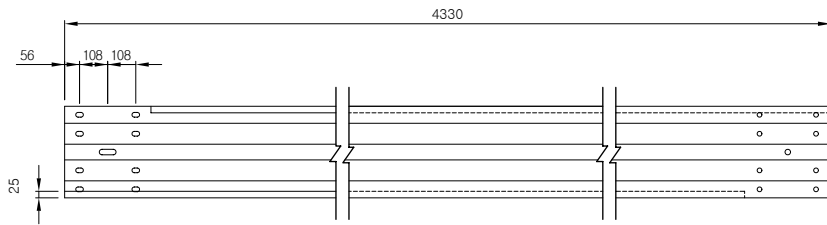
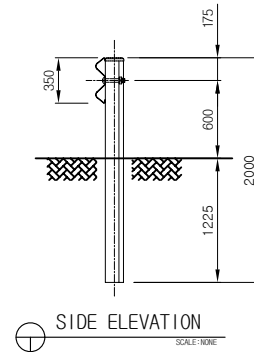
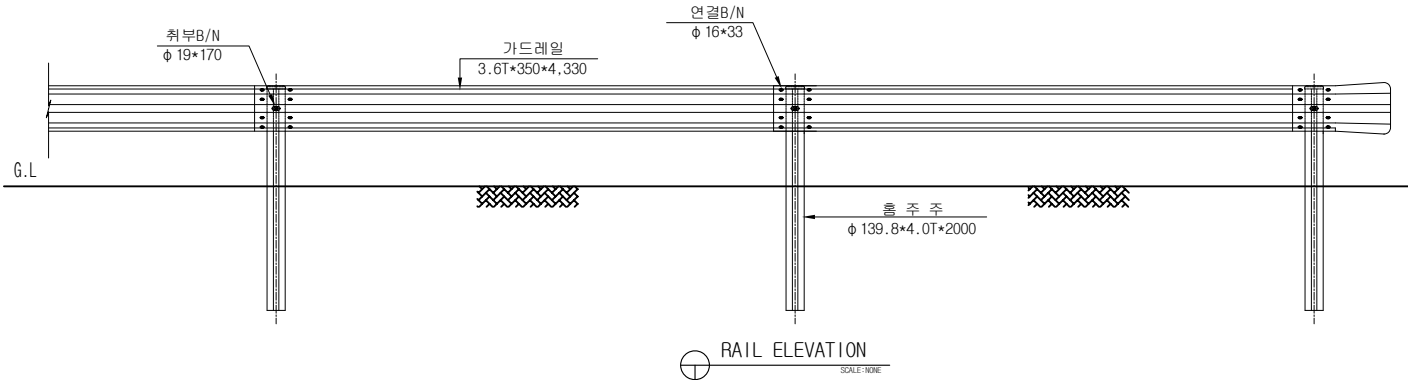


2W 일반 왕가드레일(KDWT-41)

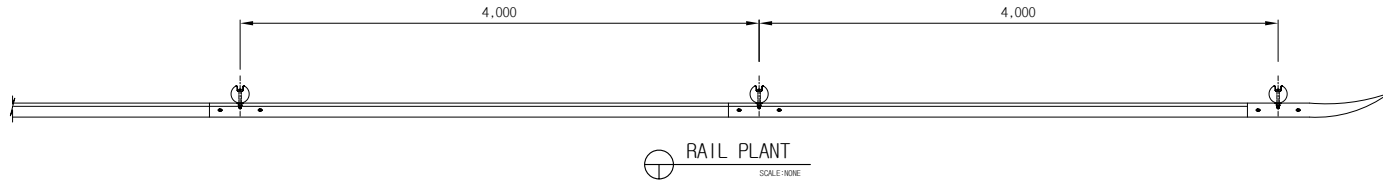

표준구간 (경간당)

품명	규격	단위	수량	비고
왕가드레일	3.6T*350*4,330	매	1	용융도금
흄 주 주	φ 139.8*4.05T*2000	본	1	용융도금
주주캡	φ 139.8용	EA	1	용융도금
취부B/N	φ 19*170	조	1	용융도금
연결B/N	φ 16*33	조	8	용융도금

단부구간 (개소당)

품명	규격	단위	수량	비고
앤드레일	4.0T*350*765	EA	1	용융도금
흄 주 주	φ 139.8*4.05T*2000	본	0.5	용융도금
주주캡	φ 139.8용	EA	0.5	용융도금
취부B/N	φ 19*170	조	0.5	용융도금
연결B/N	φ 16*33	조	4	용융도금

도면명 Drawing	노측왕가드레일	설계 Design	날짜	도면번호	(주)금동강건  경남 밀양시 초동면 명성리 2467번지 초동농공단지 내 TEL:055)-391-1717, FAX:055)-391-4600 도로안전시설물 전문 생산업체
공사명 Project		제도 Drawing	축척	KDWT-41	