
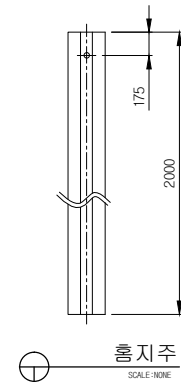
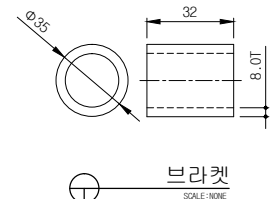
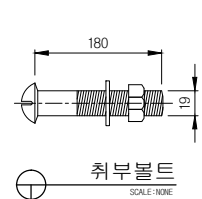
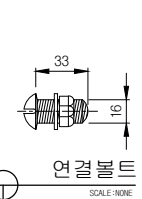
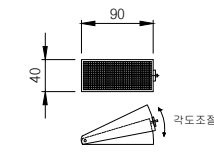
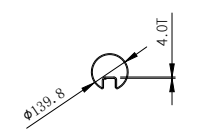
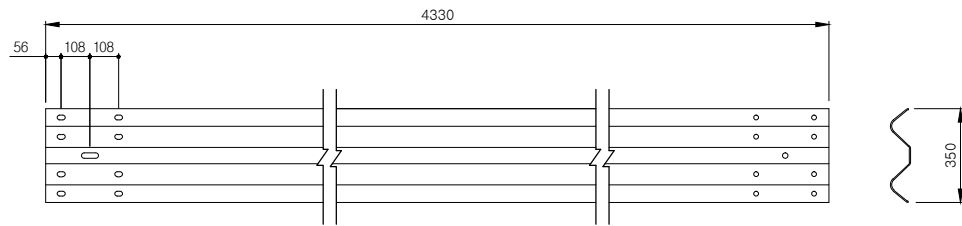
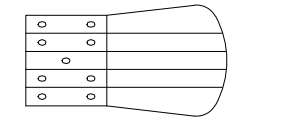
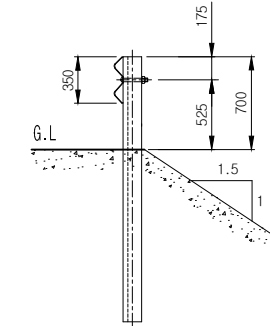
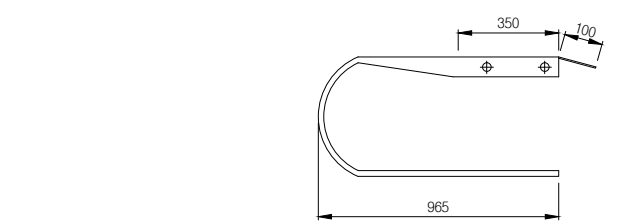
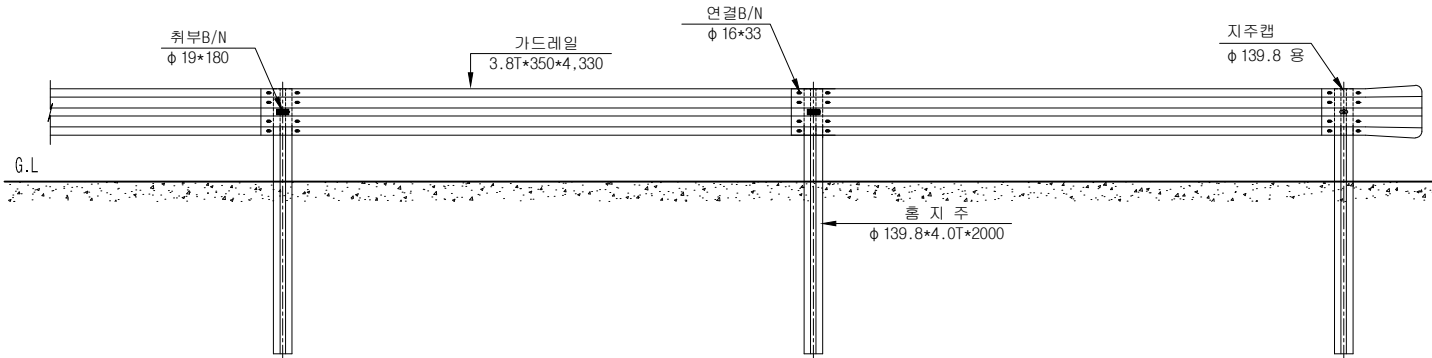


# 성토부 2W가드레일(RS-09) SB2등급

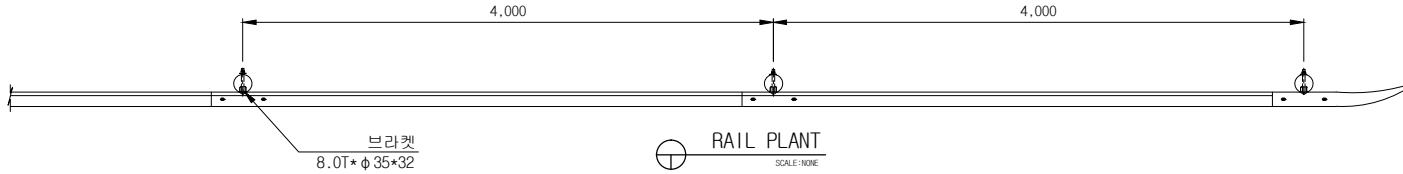

표준구간(경간당) (4M/1경간)

품명	규격	단위	수량	비고
가드레일	3.8T*350*4.330	매	1	용융도금
흙지주	φ 139.8*4.0T*2000	본	1	용융도금
지주캡	φ 139.8용	EA	1	용융도금
취부B/N	φ 19*180	조	1	용융도금
연결B/N	φ 16*33	조	8	용융도금
브라켓	8T* φ 35*32	EA	1	용융도금
KD반사체	40*90	EA	1	

도면명	2W가드레일	등급	SB2	용도	성토부용	모델명	RS-09
공사명		날짜	2017.06.	축척	NON	도면번호	



경남 밀양시 초동면 명성리 2467번지 초동농공단지 내  
TEL: (055)-391-1717, FAX: (055)-391-4600  
도로안전시설물 전문 생산업체